



US Army Corps
of Engineers
Seattle District

Public Notice of Application for Permit

Regulatory Branch
Post Office Box 3755
Seattle, Washington 98124-3755
Telephone (206) 764-3495
ATTN: Susan Powell, Project Manager

Public Notice Date: June 9, 2005
Expiration Date: July 9, 2005
Reference: 200401396
Name: WA State Parks and Recreation

Interested parties are hereby notified that an application has been received for a Department of the Army permit in accordance with Section 10 of the Rivers and Harbors Act of 1899, and Section 404 of the Clean Water Act for certain work described below and shown on the enclosed drawings.

APPLICANT: Washington State Parks & Recreation Commission
220 North Walnut Street
Burlington, Washington 98233
ATTN: Tom Murley
Telephone: (360) 755-5262

LOCATION: In Saratoga Passage at Camano Island, Island County, Washington.

WORK: Resurface an existing boat ramp, install 2 fixed concrete piers on either side of the ramp with 2 aluminum ramps connecting the piers to floating docks; replace 3 of the concrete planks that extend beyond the continuous concrete ramp. The eroded hole will be filled with 1 cubic yard of clean 2 ½-inch rock ballast material. Install 6 anchor piles within the existing concrete apron of the boat launch and install an additional 2 piles within the existing concrete planks. An outfall and associated fill will be placed waterward of mean higher high water for a boat rinse and tie down area.

PURPOSE: To meet the public need for an operationally efficient boat launch and associated facilities based on the anticipated future demand for a regional destination park for visitors.

ADDITIONAL INFORMATION: Work outside U.S. Army Corps of Engineers' (Corps) jurisdiction includes the construction of a comfort station and a boat rinse and tie down area and the installation of additional lighting. Improvements will also be made to the parking area.

MITIGATION: As yet undetermined mitigation will occur to mitigate for partial shading impacts to 240 square feet, and potential loss of 50 square feet, of existing eelgrass.

ENDANGERED SPECIES: The Endangered Species Act (ESA) requires federal agencies to consult with the National Marine Fisheries Service (NMFS) and/or U.S. Fish and Wildlife Service (USFWS) pursuant to Section 7 of ESA on all actions that may affect a species listed (or proposed for listing) under the ESA as threatened or endangered or any designated critical habitat. The bald eagle (*Haliaeetus leucocephalus*) threatened, marbled murrelet (*Brachyramphus marmoratus*) threatened, coastal/Puget Sound bull trout (*Salvelinus confluentus*) threatened, Steller sea lion (*Eumetopias jubatus*) threatened, humpback whale (*Megaptera novaeangliae*) endangered, leatherback sea turtle (*Dermochelys coriacea*) endangered, and killer whale (*Orcinus orca*) proposed

threatened in the state of Washington, may occur in the proposed project area. For marbled murrelet critical habitat has been designated and for Chinook, critical habitat has been proposed.

After receipt of comments from this public notice, the Corps will evaluate the potential impacts to the bald eagle, marbled murrelet, Chinook salmon, bull trout, leatherback sea turtle, Steller sea lion, humpback whale, and killer whale.

ESSENTIAL FISH HABITAT: The Magnuson-Stevens Fishery Conservation and Management Act, as amended by the Sustainable Fisheries Act of 1996, requires all Federal agencies to consult with the NMFS on all actions, or proposed actions, permitted, funded, or undertaken by the agency, that may adversely affect Essential Fish Habitat (EFH). The proposed action would impact approximately 0.1 acres of EFH for Pacific salmon, Groundfish, and Coastal Pelagic Species in the project area.

If the Corps determines that the proposed action may adversely affect EFH for federally managed fisheries in Washington waters, the Corps will initiate EFH consultation with the NMFS. The Corps' final determination relative to project impacts and the need for mitigation measures is subject to review by and coordination with the NMFS.

CULTURAL RESOURCES: The District Engineer has reviewed the latest published version of the National Register of Historic Places, lists of properties determined eligible and other sources of information. Known historic properties occur in the vicinity of the proposed project. A historic properties (including cultural resources) investigation has been conducted by the applicant within the permit area (November 2004). No cultural resources were observed in the permit area, and no sites determined to be eligible for or listed on the National Register of Historic Places were found to exist within the permit area.

The District Engineer invites responses to this public notice from Native American Nations or tribal governments; Federal, State, and local agencies; historical and archeological societies; and other parties likely to have knowledge of or concerns with historic properties in the area. This public notice initiates consultation under Section 106 of the National Historic Preservation Act (36 CFR 800.4[a][3]), with any Tribe that has information or concerns with historic properties in the proposed permit area.

PUBLIC HEARING: Any person may request, in writing, within the comment period specified in this notice, that a public hearing be held to consider this application. Requests for public hearings shall state, with particularity, the reasons for holding a public hearing.

EVALUATION: The decision whether to issue a permit will be based on an evaluation of the probable impacts, including cumulative impacts, of the proposed activity on the public interest. That decision will reflect the national concern for both protection and utilization of important resources. The benefits, which reasonably may be expected to accrue from the proposal, must be balanced against its reasonably foreseeable detriments. All factors which may be relevant to the proposal will be considered, including the cumulative effects thereof; among those are conservation, economics, aesthetics, general environmental concerns, wetlands, historic properties, fish and wildlife values, flood hazards, floodplain values, land use, navigation, shoreline erosion and accretion, recreation, water supply and conservation, water quality, energy needs, safety, food and fiber production, mineral needs, considerations of property ownership, and, in general, the needs and welfare of the people.

The Corps is soliciting comments from the public; Native American Nations or tribal governments; Federal, State, and local agencies and officials; and other interested parties in order to consider and evaluate the impacts of this activity. Any comments received will be considered by the Corps to determine whether to issue, modify, condition or deny a permit for the work. To make this decision, comments are used to assess impacts on endangered species, historic properties, water quality, general environmental effects, and the other

public interest factors listed above. Comments are used in the preparation of an Environmental Assessment and/or an Environmental Impact Statement pursuant to the National Environmental Policy Act. Comments are also used to determine the need for a public hearing and to determine the overall public interest of the activity.

The proposed discharge will be evaluated for compliance with guidelines promulgated by the Environmental Protection Agency under authority of Section 404(b)(1) of the Clean Water Act. These guidelines require an alternatives analysis for any proposed discharge of dredged or fill material into waters of the United States.


ADDITIONAL EVALUATION: The State of Washington is reviewing this work for consistency with the approved Washington Coastal Zone Management Program and for compliance with the applicable State and Federal water quality standards pursuant to Section 401 of the Clean Water Act.

This proposal is the subject of Shorelines Substantial Development Permit No. 383/04CAA, being processed by Island County.

COMMENT AND REVIEW PERIOD: Conventional mail or e-mail comments on this public notice will be accepted and made part of the record and will be considered in determining whether it would be in the public interest to authorize this proposal. In order to be accepted, e-mail comments must originate from the author's e-mail account and must include on the subject line of the e-mail message the permit applicant's name and reference number as shown below. All e-mail comments should be sent to Susan.M.Powell@usace.army.mil. Conventional mail comments should be sent to U.S. Army Corps of Engineers, Regulatory Branch, Post Office Box 3755, Seattle, Washington, 98124-3755. Both conventional mail or e-mail comments must include the permit applicant's name and reference number, as shown below, and the commentor's name, address, and phone number. All comments whether conventional mail or e-mail must reach this office, no later than the expiration date of this public notice to ensure consideration. Please include the following name and reference number:

WA State Parks and Recreation, 200401396

Encl
Drawings (13)

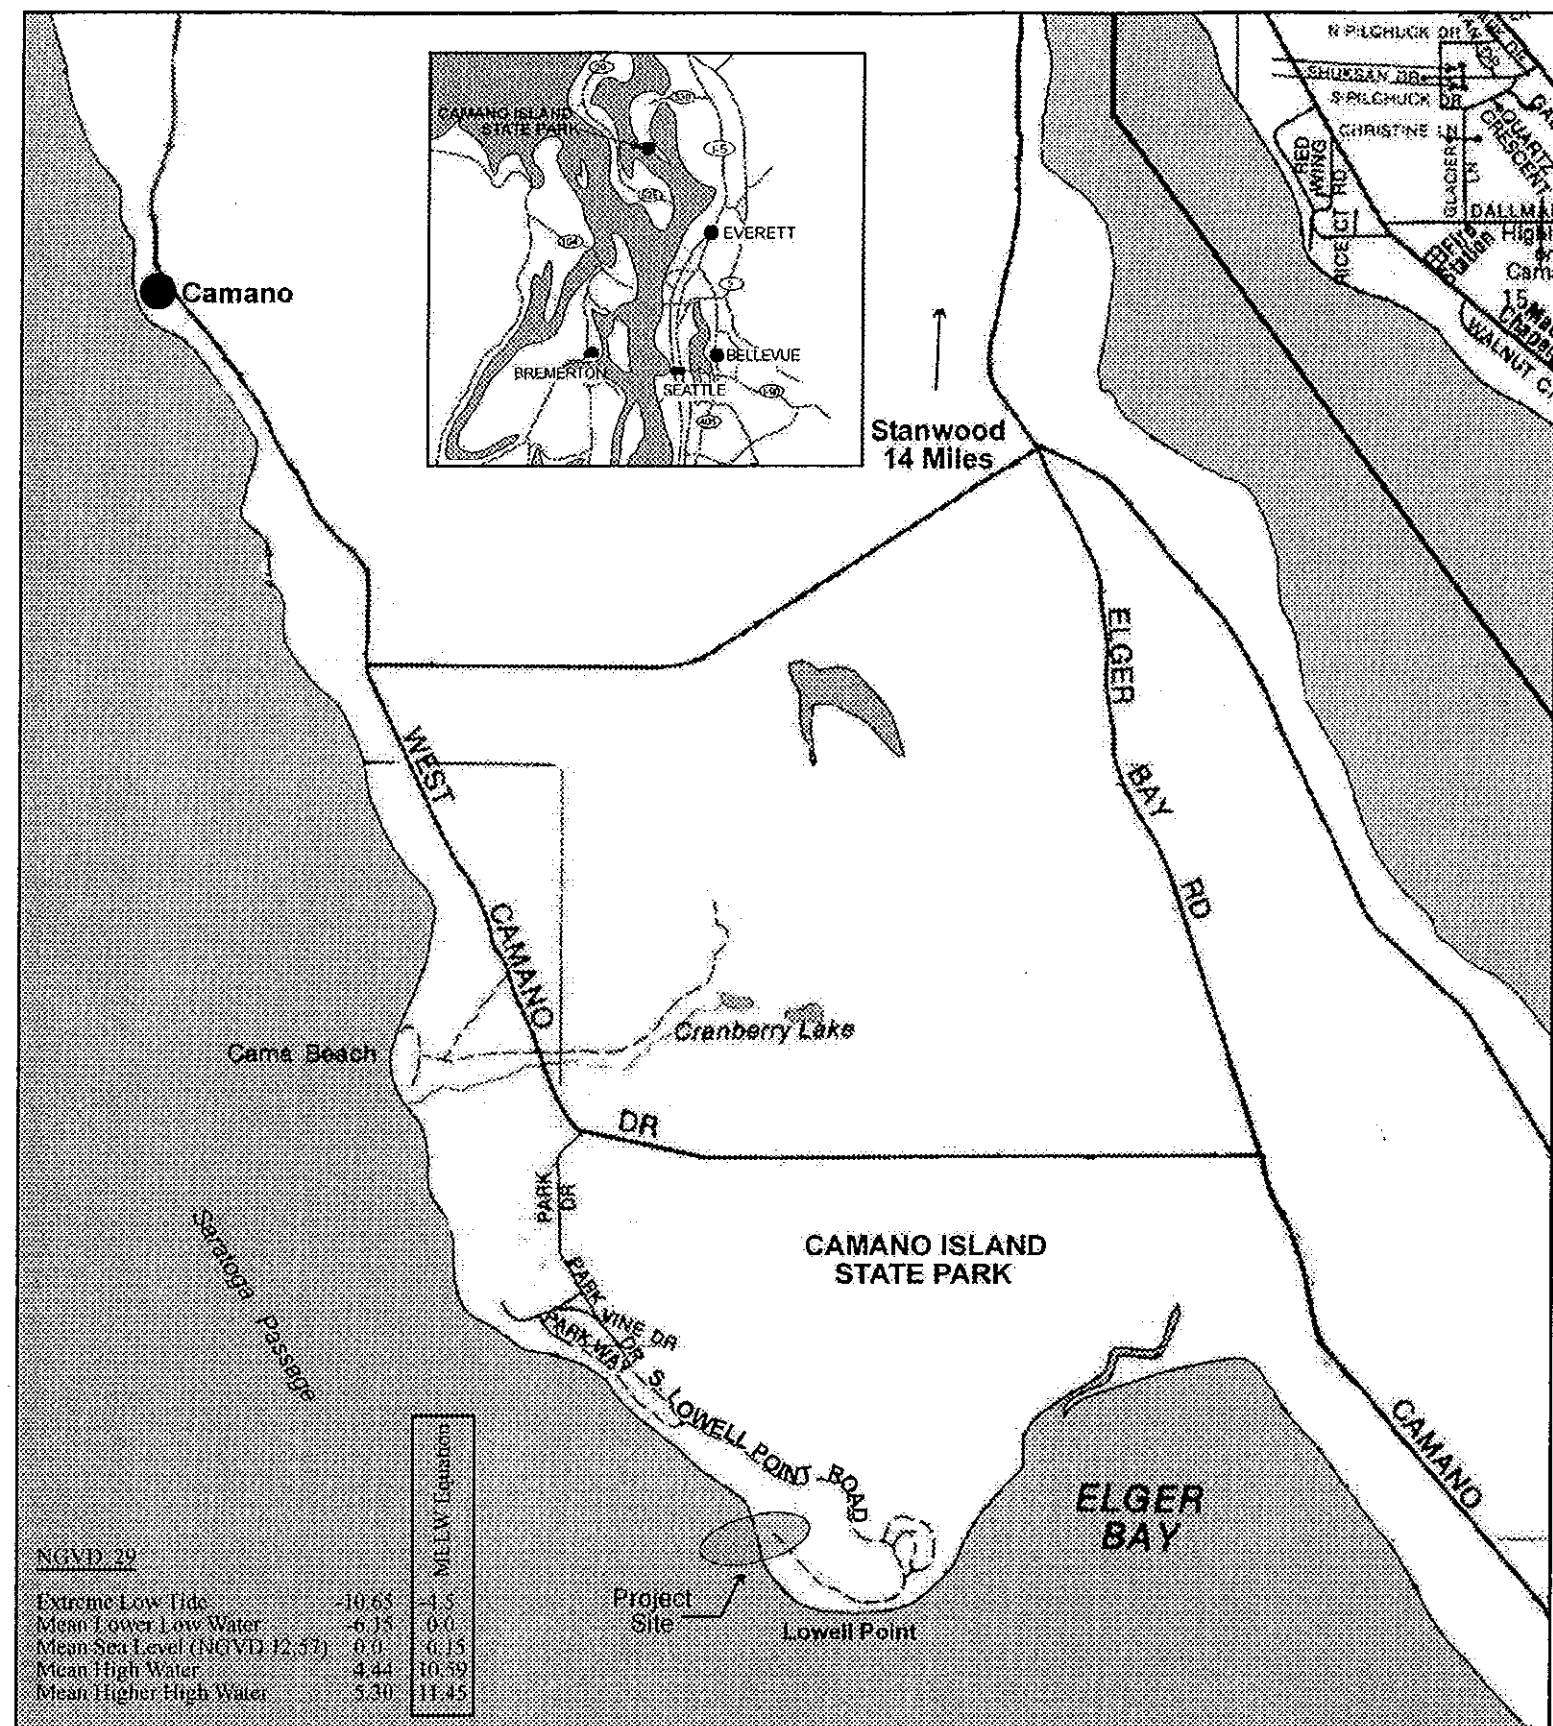


PURPOSE: To Improve and Expand Function of Boat Launch & Related Amenities

DATUM: NOS

LATITUDE: 48D 7' 39.37" N
LONGITUDE: 122D 29' 57.12" W

LOCATION MAP

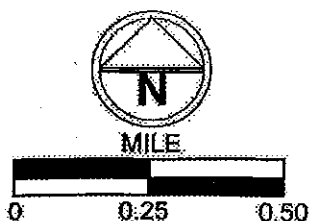

Camano Island State Park Boat Launch Improvements

IN: SECTION 36, TOWNSHIP 31N, RANGE 2E
S/E 1/4

COUNTY OF: Island STATE OF: WA
APPLICATION BY: Washington State Parks & Recreation Commission
SHEET 1 of 12

October 2004

200401396

RAMP RESURFACING
FILL = 26.6 CU. YDS. BELOW
MHHW, CONCRETE
EXCAVATION = NONE
FIXED CONCRETE PIER
FILL = 0.56 CU. YDS. BELOW
MHHW, CONCRETE
EXCAVATION = <1 CU. YD.
SCOUR HOLE AT END OF RAMP
FILL = 1 CU. YD. BELOW MHHW,
CRUSHED ROCK
EXCAVATION = NONE


PROJECT AREA

3.5 ACRES

PARKING SUMMARY

PASSENGER VEHICLES 36
WITH BOAT TRAILERS:


(INCLUDING 2 HC SPACES)

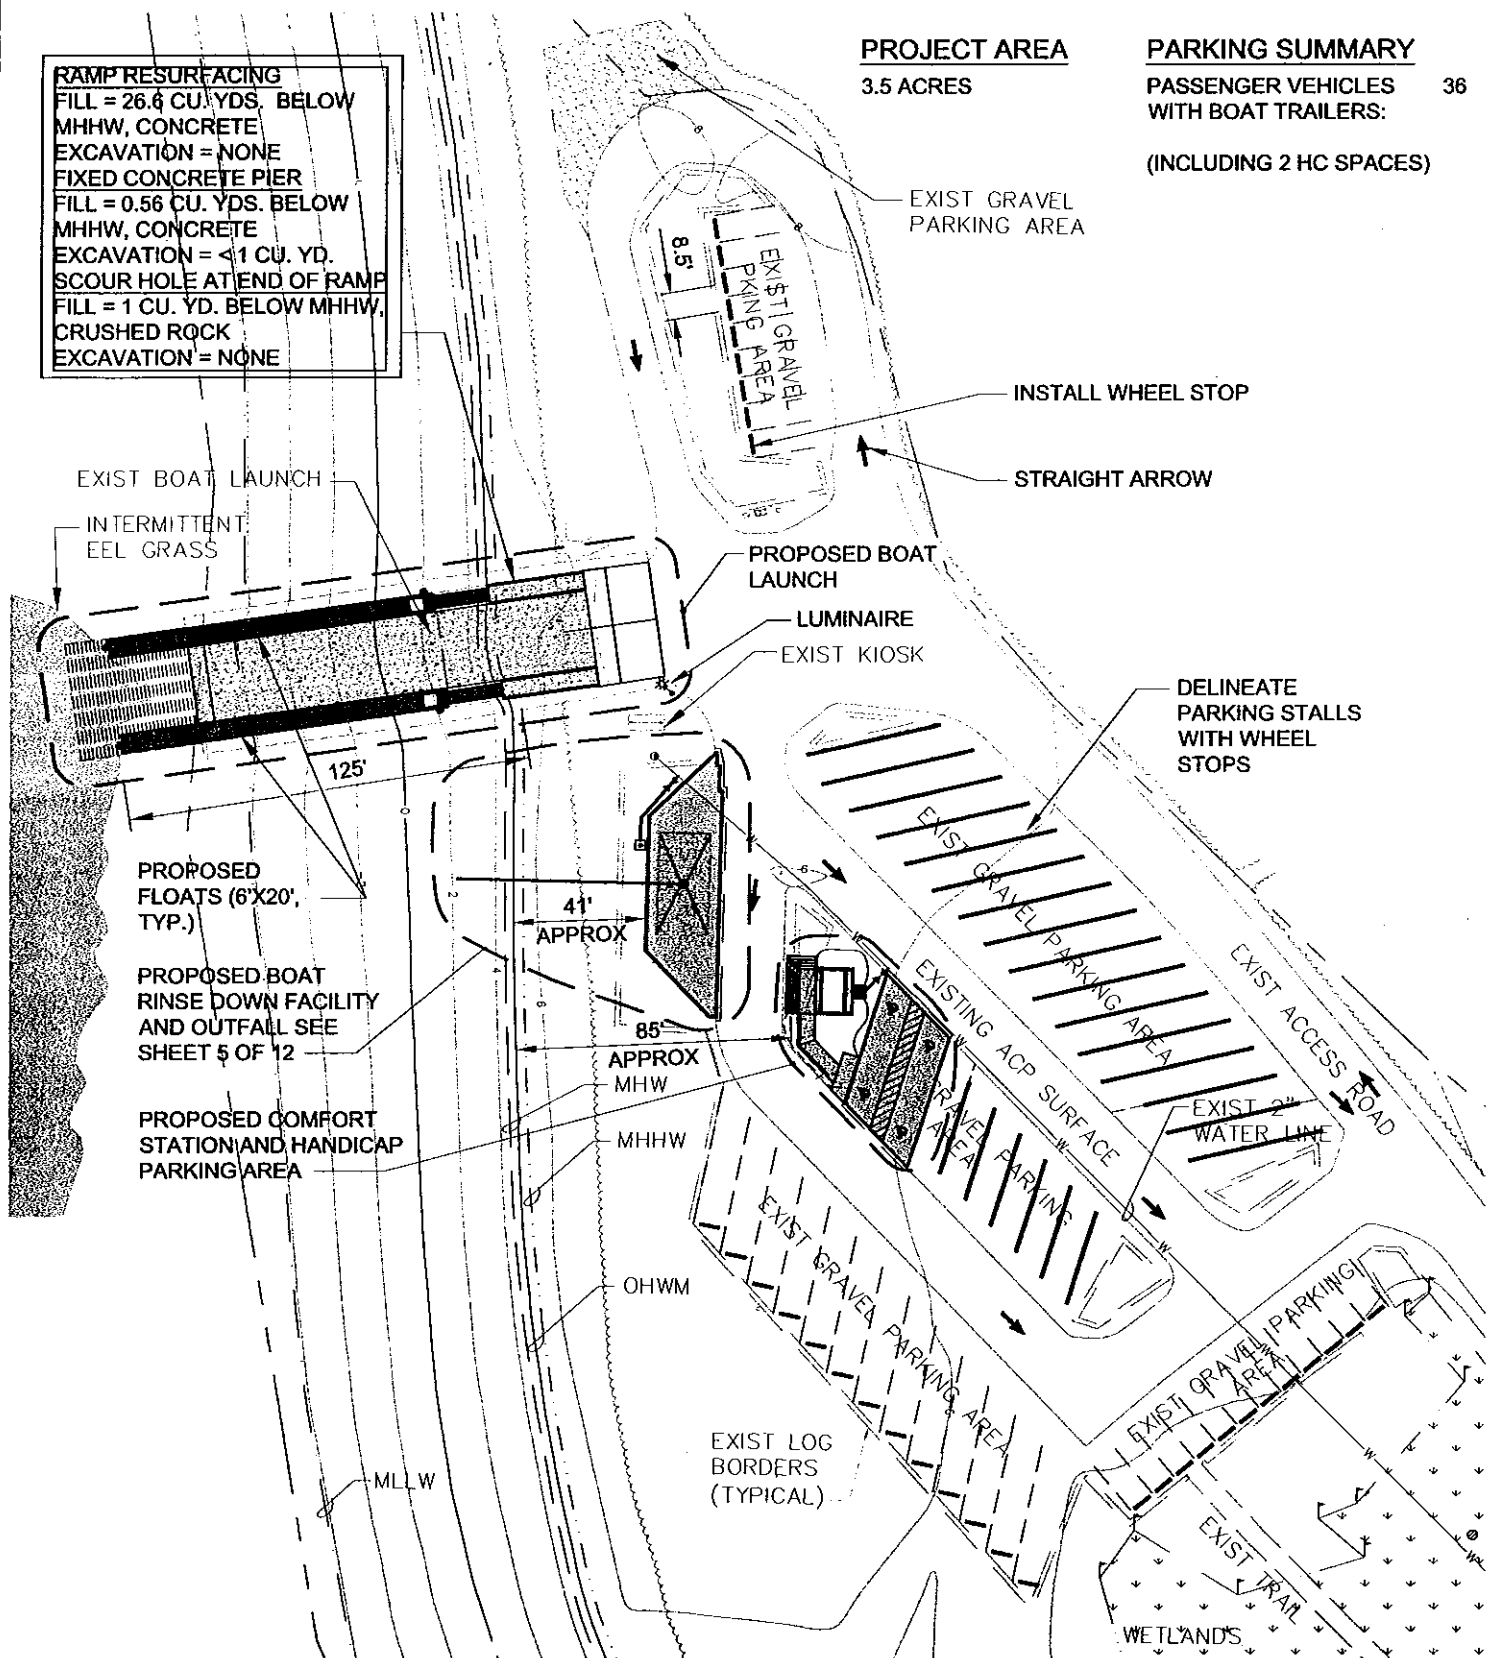

**PURPOSE: TO IMPROVE AND EXPAND
FUNCTION OF BOAT LAUNCH
AREA AND RELATED
AMENITIES**


DATUM: VERTICAL: NOS

PLAN VIEW

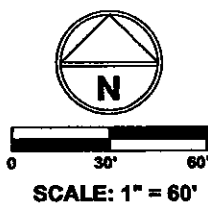

CAMANO ISLAND STATE PARK BOAT LAUNCH IMPROVEMENTS


**IN: SECTION 36, TOWNSHIP 31N, RANGE 2E, W.M.,
¼ SECTION SE
COUNTY OF: ISLAND COUNTY STATE OF: WA
APPLICATION BY: WA STATE PARKS & RECREATION
SHEET 2 OF 12 20040129 OCTOBER 2004**

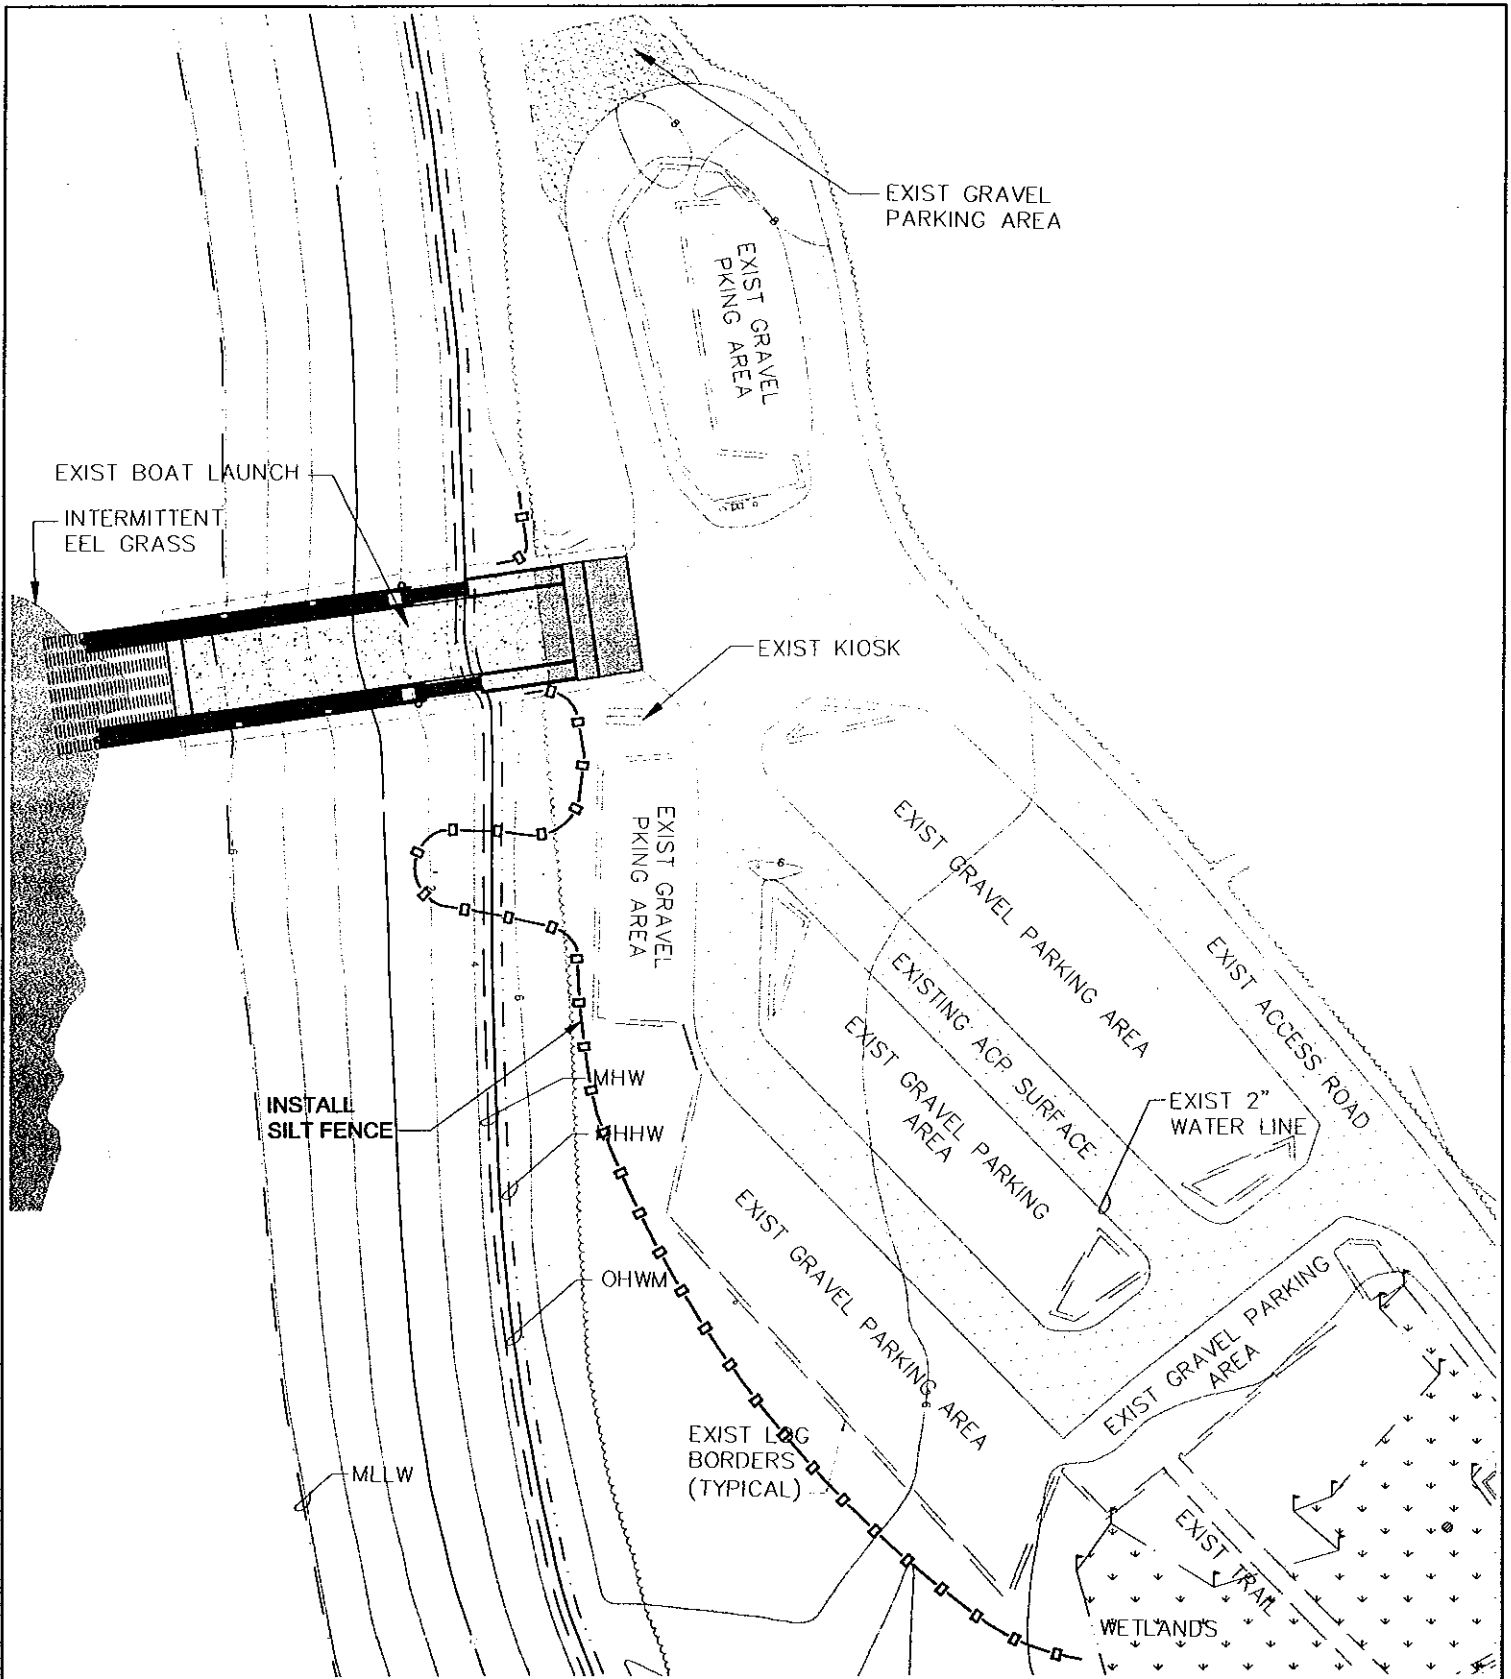

PURPOSE: TO IMPROVE AND EXPAND
FUNCTION OF BOAT LAUNCH
AREA AND RELATED
AMENITIES

DATUM: VERTICAL: NOS


PLAN VIEW

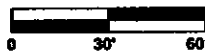


SCALE: 1" = 60'

**CAMANO ISLAND STATE PARK
BOAT LAUNCH IMPROVEMENTS**

IN: SECTION 36, TOWNSHIP 31N, RANGE 2E, W.M.,
¼ SECTION SE
COUNTY OF: ISLAND COUNTY **STATE OF:** WA
APPLICATION BY: WA STATE PARKS & RECREATION
SHEET 3 OF 12 200401396 **OCTOBER 2004**

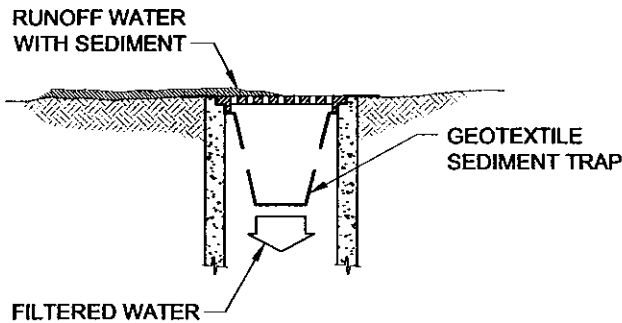

CATCH BASIN SEDIMENT TRAP DETAIL

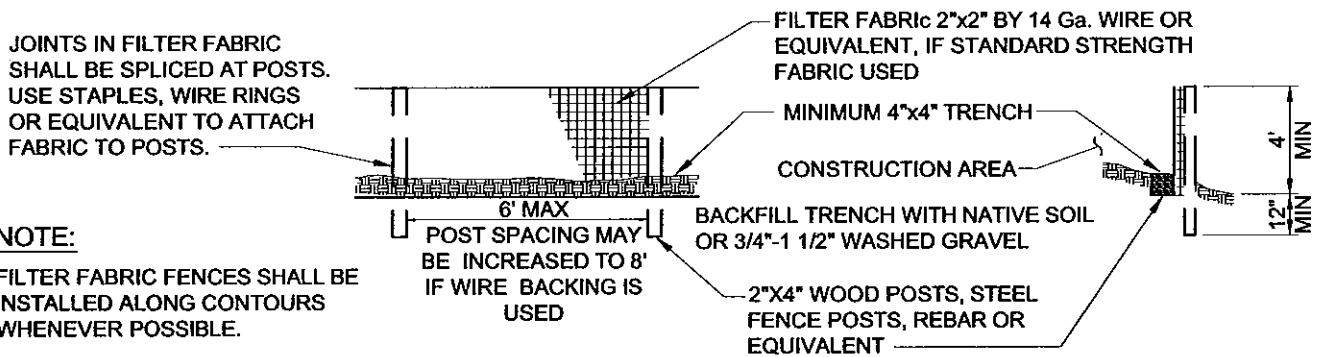

SILT FENCE DETAIL

EROSION AND SEDIMENTATION CONTROL CONSTRUCTION NOTES:

1. NO CONSTRUCTION RELATED ACTIVITY SHALL CONTRIBUTE TO THE DEGRADATION OF THE ENVIRONMENT, ALLOW MATERIAL TO ENTER SURFACE OR MARINE WATERS, OR ALLOW PARTICULATE EMISSIONS TO THE ATMOSPHERE, WHICH EXCEED STATE OR FEDERAL STANDARDS.
2. ALL EXPOSED AND UNWORKED SOILS SHALL BE STABILIZED BY SUITABLE AND TIMELY APPLICATION OF BEST MANAGEMENT PRACTICES (BMP'S). FROM OCTOBER 1 TO APRIL 30, NO SOILS SHALL REMAIN EXPOSED FOR MORE THAN 2 DAYS. FROM MAY 1 TO SEPTEMBER 30, NO SOILS SHALL REMAIN EXPOSED FOR MORE THAN 7 DAYS.
3. HYDROSEED (WITH MULCH) ALL DISTURBED AREA (2,000 LB/ACRE). APPLY EROSION CONTROL NETTING ON ALL SLOPES GREATER THAN 4:1. STAPLE NETTING TO SLOPES, AS REQUIRED.
4. ALL BMP'S SHALL BE INSPECTED, MAINTAINED AND REPAIRED, AS NEEDED. ALL ON-SITE EROSION AND SEDIMENT CONTROL MEASURES SHALL BE INSPECTED AT LEAST ONCE EVERY SEVEN DAYS AND WITHIN 24 HOURS AFTER ANY STORM EVEN GREATER THAN 0.5 INCHES OF RAIN PER 24 HOUR PERIOD.
5. ALL TEMPORARY EROSION AND SEDIMENT CONTROL BMP's SHALL BE REMOVED WITHIN 30 DAYS AFTER FINAL SITE STABILIZATION AND ESTABLISHMENT OF VEGITATIVE COVER
6. ALL POLLUTANTS OTHER THAN SEDIMENT THAT OCCURS ON-SITE DURING CONSTRUCTION SHALL BE HANDLED AND DISPOSED OF IN A MANNER THAT DOES NOT CAUSE CONTAMINATION OF STORMWATER.
7. ALL STOCKPILED UNCOMPACTED SOILS SHALL BE COVERED WITH 6 MIL PLASTIC. PLASTIC SHALL BE WEIGHTED DOWN WITH TIRES AND ANCHORED AT TOE OF SLOPES WITH RIP RAP OR OTHER MATERIAL OF SUITABLE WEIGHT AND SIZE. SIDE SLOPES OF STOCKPILED MATERIAL SHALL NOT BE GREATER THAN 2:1.


PURPOSE: TO IMPROVE AND EXPAND
FUNCTION OF BOAT LAUNCH
AREA AND RELATED
AMENITIES

DATUM: VERTICAL: NOS

TESC DETAILS AND NOTES

**CAMANO ISLAND STATE PARK
BOAT LAUNCH IMPROVEMENTS**

IN: SECTION 36, TOWNSHIP 31N, RANGE 2E, W.M.,
¼ SECTION SE
COUNTY OF: ISLAND COUNTY STATE OF: WA
APPLICATION BY: WA STATE PARKS & RECREATION
SHEET 4 OF 12 200401396 OCTOBER 2004

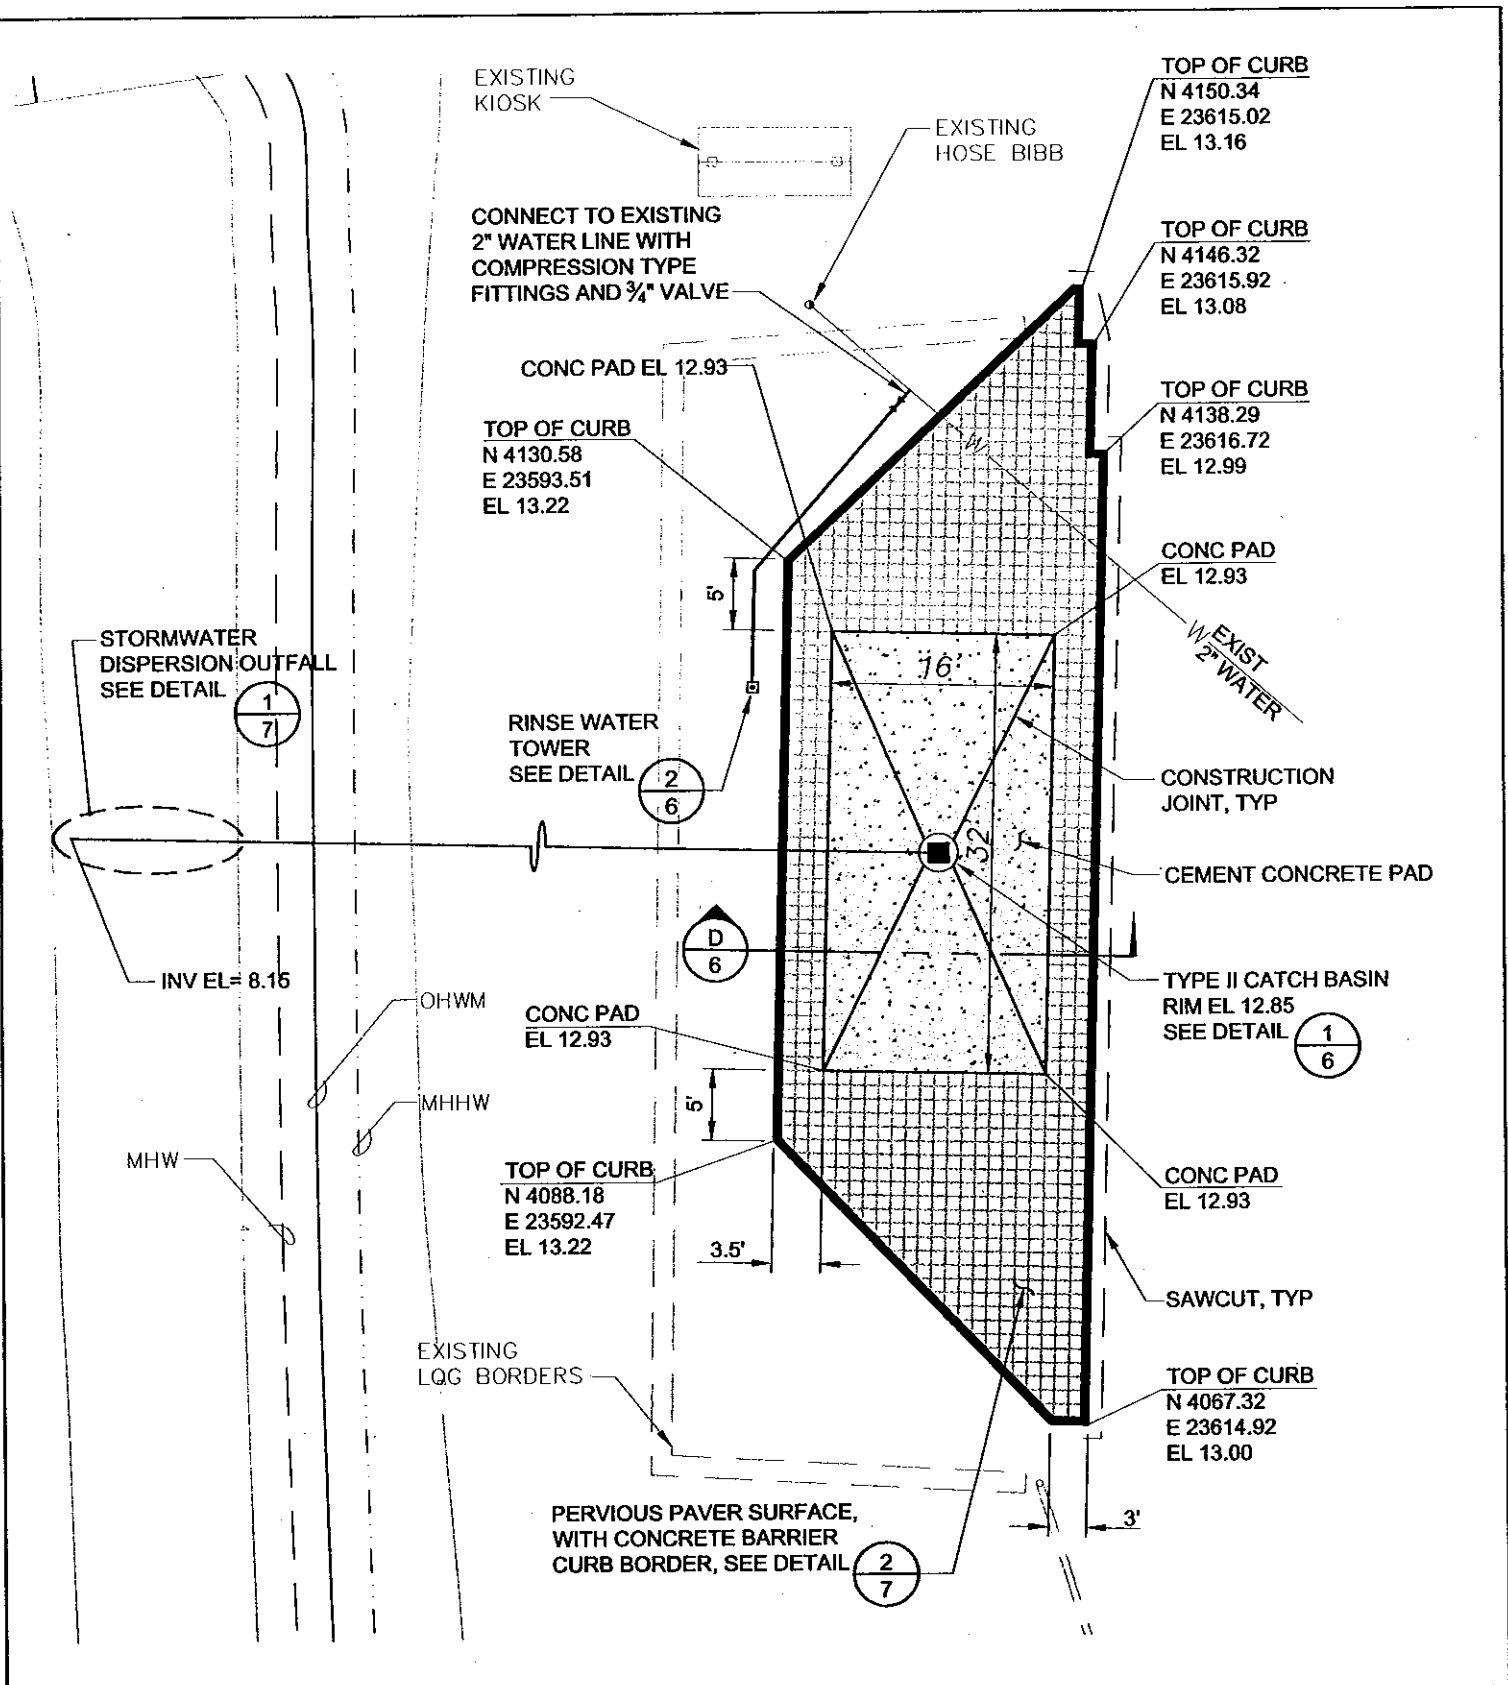

PURPOSE: TO IMPROVE AND EXPAND
FUNCTION OF BOAT LAUNCH
AREA AND RELATED
AMENITIES


DATUM: VERTICAL: NOS

PLAN VIEW




CAMANO ISLAND STATE PARK BOAT LAUNCH IMPROVEMENTS

IN: SECTION 36, TOWNSHIP 31N, RANGE 2E, W.M.,
1/4 SECTION SE
COUNTY OF: ISLAND COUNTY **STATE OF:** WA
APPLICATION BY: WA STATE PARKS & RECREATION
SHEET 5 OF 12 200401396 **OCTOBER 2004**

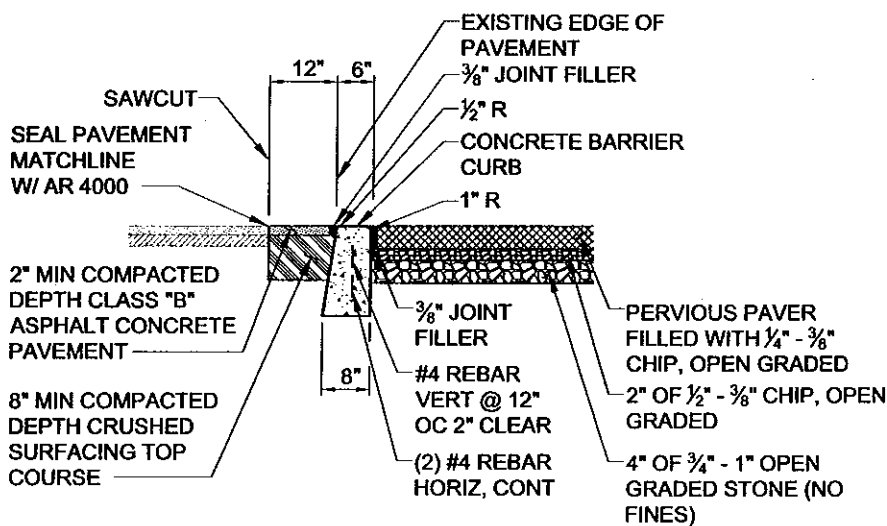

**PERVIOUS PAVER SURFACE
W/ CONCRETE BARRIER CURB BORDER**

DETAIL $\frac{2}{\text{TYP}}$
NO SCALE

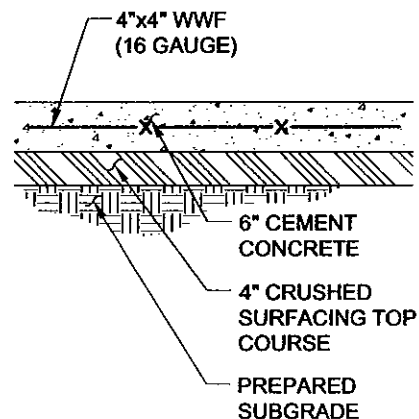


CEMENT CONCRETE PAD


DETAIL $\frac{3}{\text{TYP}}$
NO SCALE

6" GRAVEL BACKFILL FOR DRY WELLS

HIGH SURVIVABILITY GEOTEXTILE FABRIC

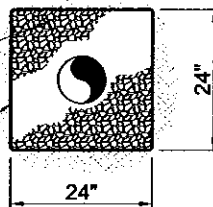

SECTION A

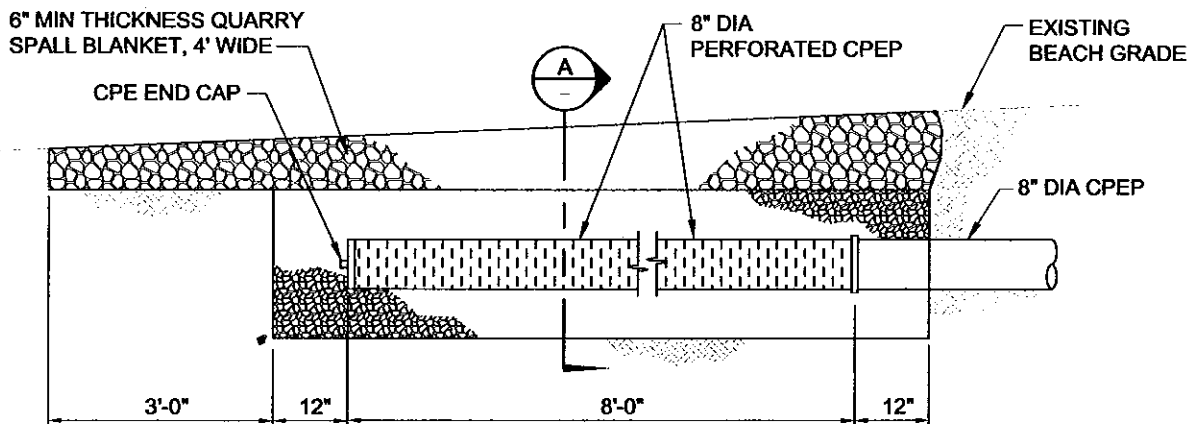

STORMWATER DISPERSON

DETAIL $\frac{1}{5}$
NO SCALE


PURPOSE: TO IMPROVE AND EXPAND FUNCTION OF BOAT LAUNCH AREA AND RELATED AMENITIES

DATUM: VERTICAL: NOS

CIVIL DETAILS

**CAMANO ISLAND STATE PARK
BOAT LAUNCH IMPROVEMENTS**

IN: SECTION 36, TOWNSHIP 31N, RANGE 2E, W.M.,
1/4 SECTION SE
COUNTY OF: ISLAND COUNTY STATE OF: WA
APPLICATION BY: WA STATE PARKS & RECREATION
SHEET 7 OF 12 200401396 OCTOBER 2004

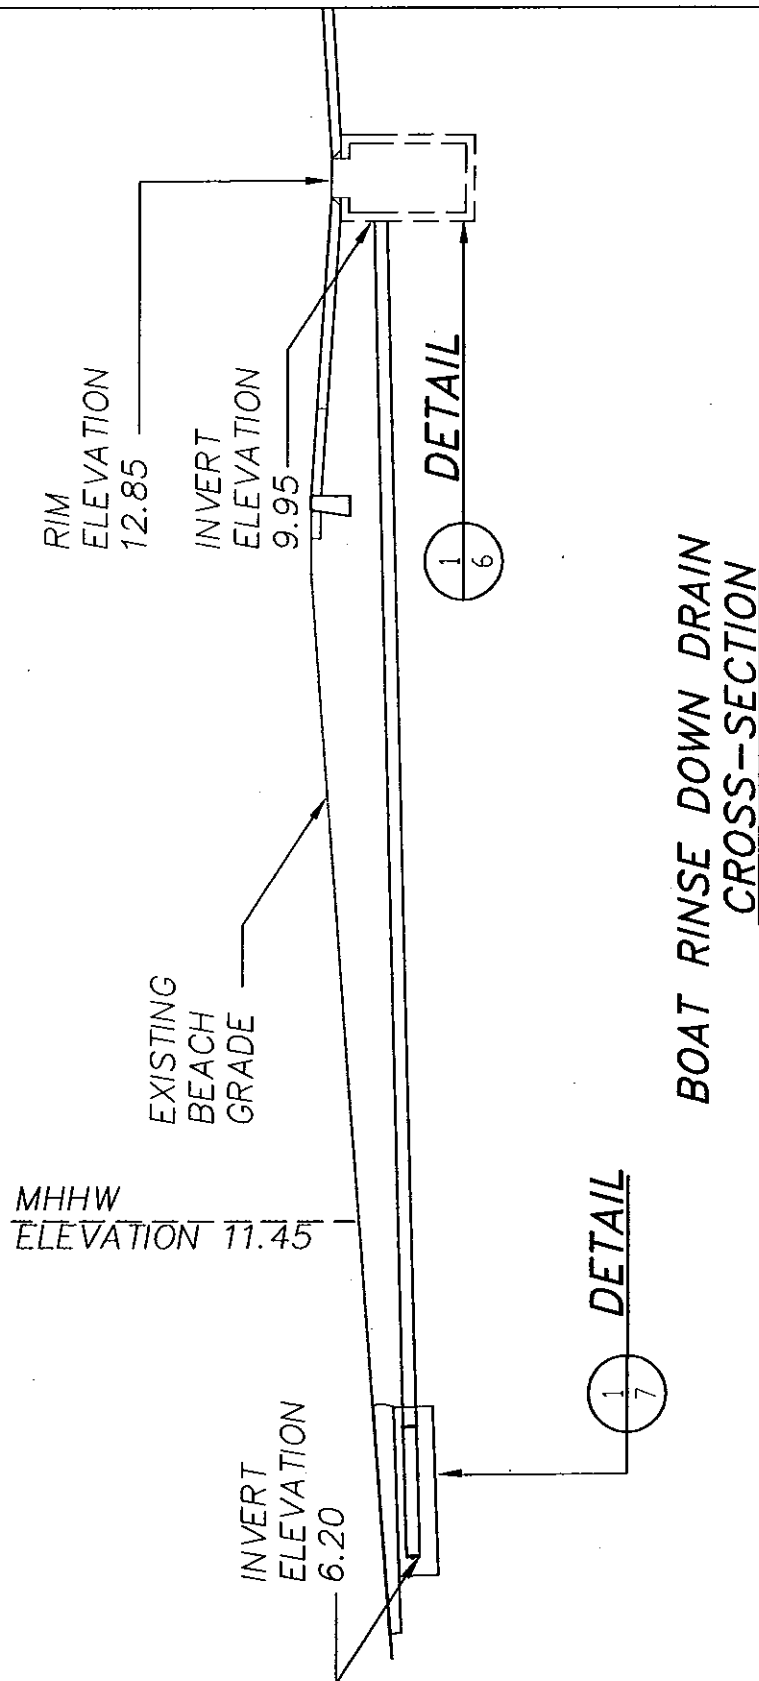

PURPOSE: TO IMPROVE AND EXPAND
FUNCTION OF BOAT LAUNCH
AREA AND RELATED
AMENITIES


DATUM: VERTICAL: NOS

CIVIL DETAILS




CAMANO ISLAND STATE PARK BOAT LAUNCH IMPROVEMENTS

IN: SECTION 36, TOWNSHIP 31N, RANGE 2E, W.M.,
¼ SECTION SE
COUNTY OF: ISLAND COUNTY STATE OF: WA
APPLICATION BY: WA STATE PARKS & RECREATION
SHEET 7A OF 12 200401396 OCTOBER 2004

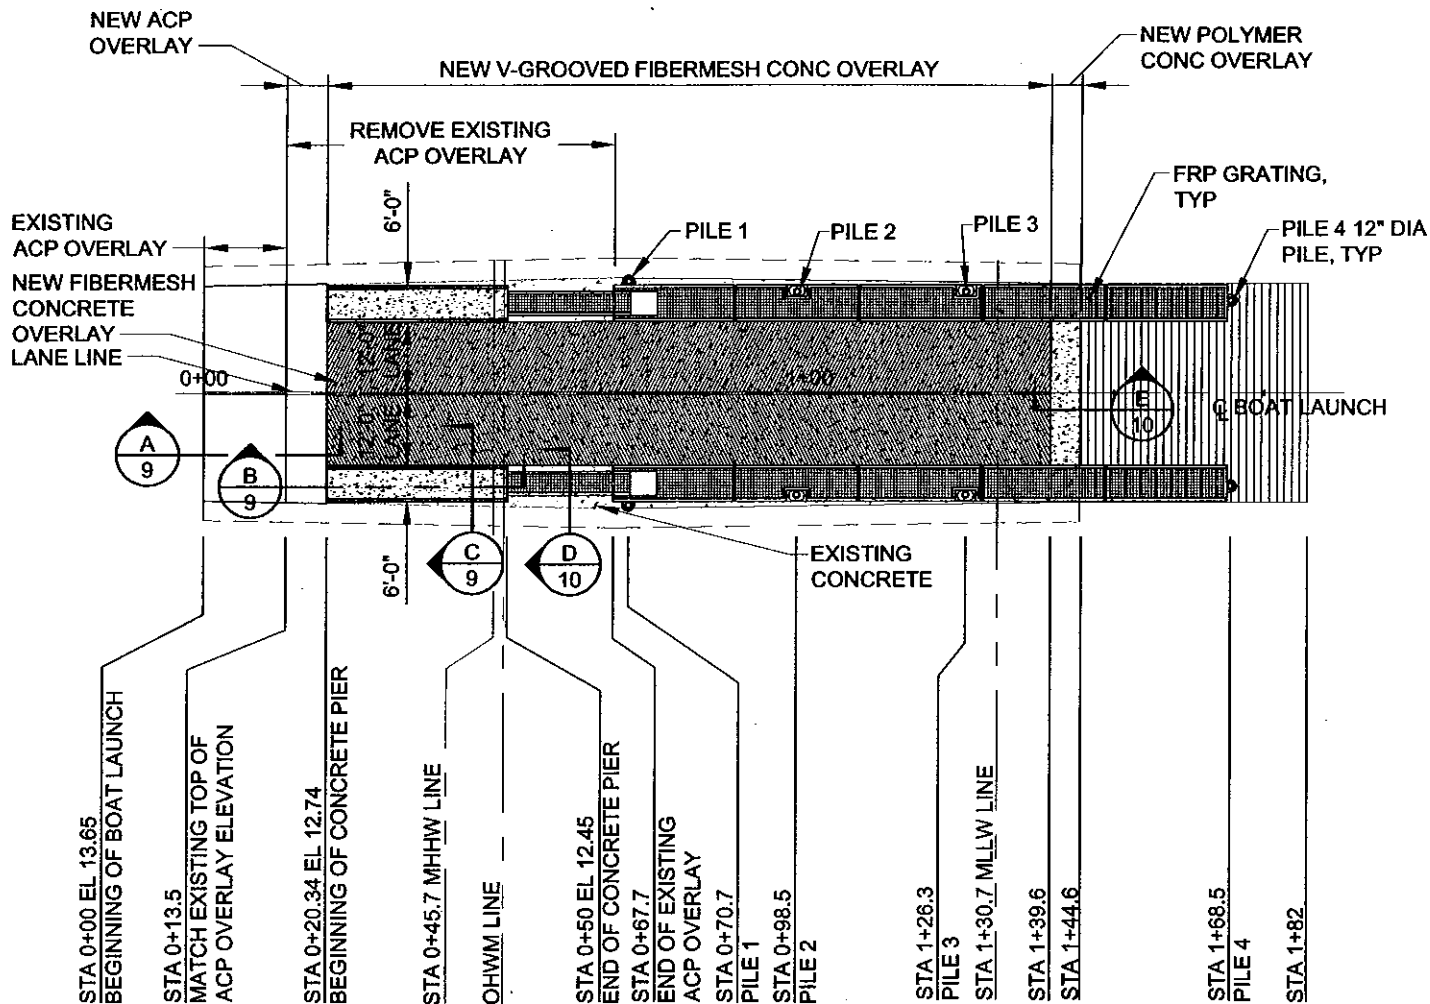

PLAN VIEW
 NO SCALE

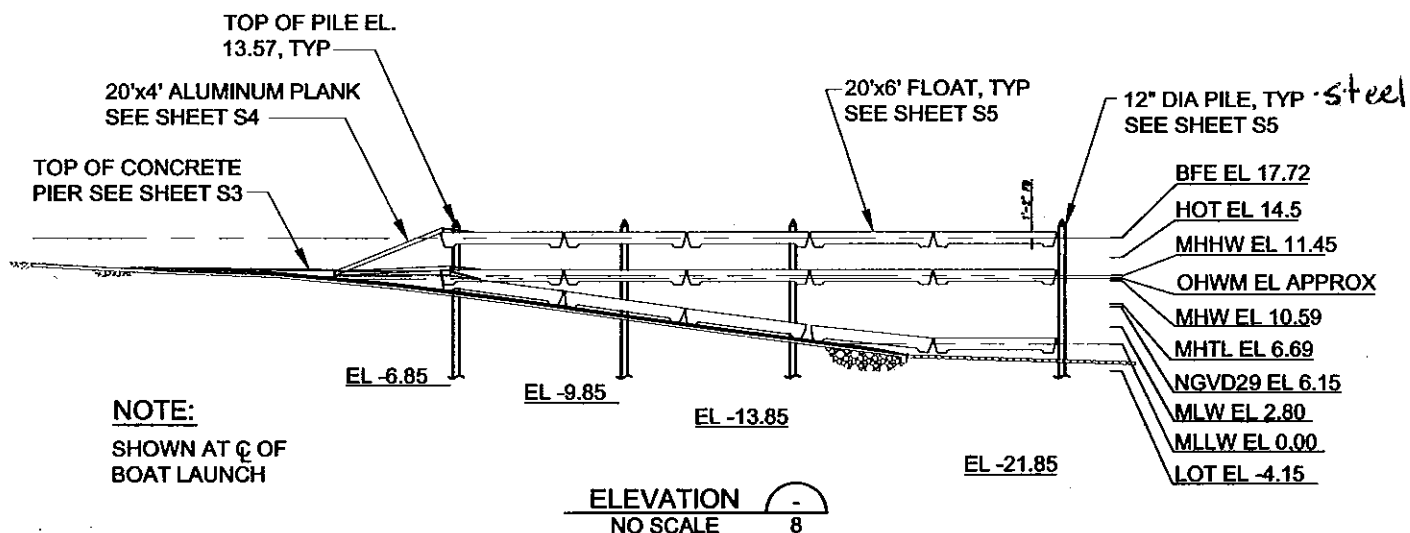

ELEVATION
 NO SCALE




PURPOSE: TO IMPROVE AND EXPAND FUNCTION OF BOAT LAUNCH AREA AND RELATED AMENITIES

DATUM: VERTICAL: NOS


PROPOSED BOAT LAUNCH PLAN AND ELEVATION

CAMANO ISLAND STATE PARK BOAT LAUNCH IMPROVEMENTS


IN: SECTION 36, TOWNSHIP 31N, RANGE 2E, W.M., $\frac{1}{4}$ SECTION SE
COUNTY OF: ISLAND COUNTY **STATE OF:** WA
APPLICATION BY: WA STATE PARKS & RECREATION
SHEET 8 OF 12 200401396 **OCTOBER 2004**

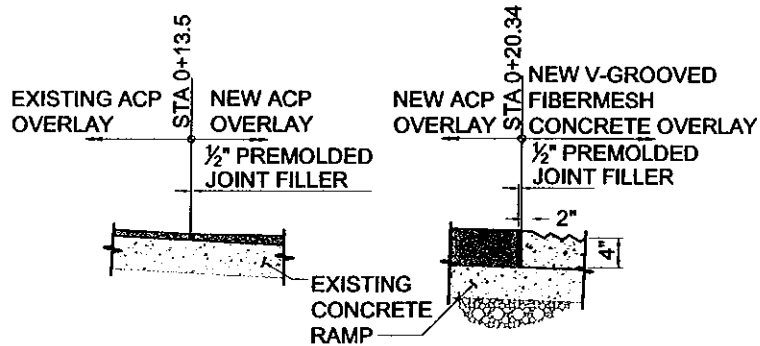

SECTION A
NO SCALE
8

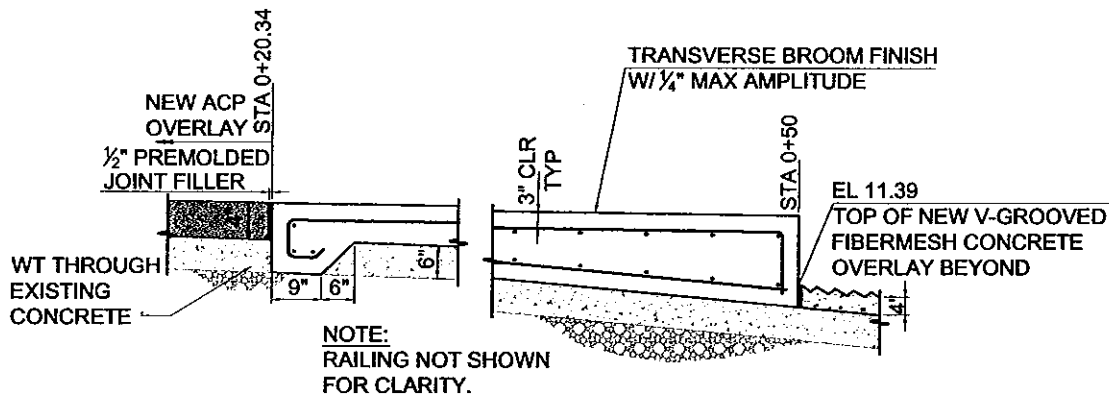

SECTION B
NO SCALE
8

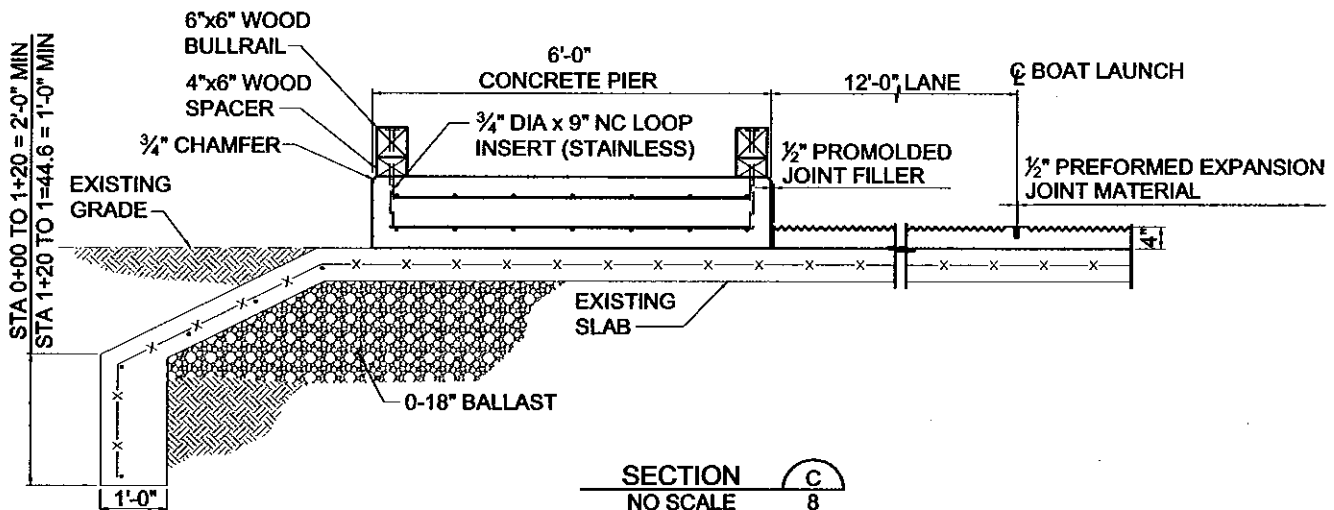

SECTION C
NO SCALE
8

SEE SHEET 8 OF 12 FOR CROSS SECTION LOCATION


PURPOSE: TO IMPROVE AND EXPAND
FUNCTION OF BOAT LAUNCH
AREA AND RELATED
AMENITIES

DATUM: VERTICAL: NOS


BOAT LAUNCH SECTIONS AND DETAILS

CAMANO ISLAND STATE PARK BOAT LAUNCH IMPROVEMENTS

IN: SECTION 36, TOWNSHIP 31N, RANGE 2E, W.M.,
1/4 SECTION SE
COUNTY OF: ISLAND COUNTY STATE OF: WA
APPLICATION BY: WA STATE PARKS & RECREATION
SHEET 9 OF 12 200401396 OCTOBER 2004

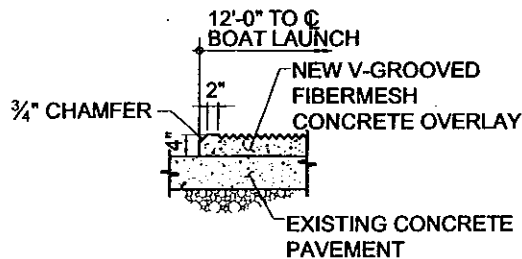


SECTION D
NO SCALE 8

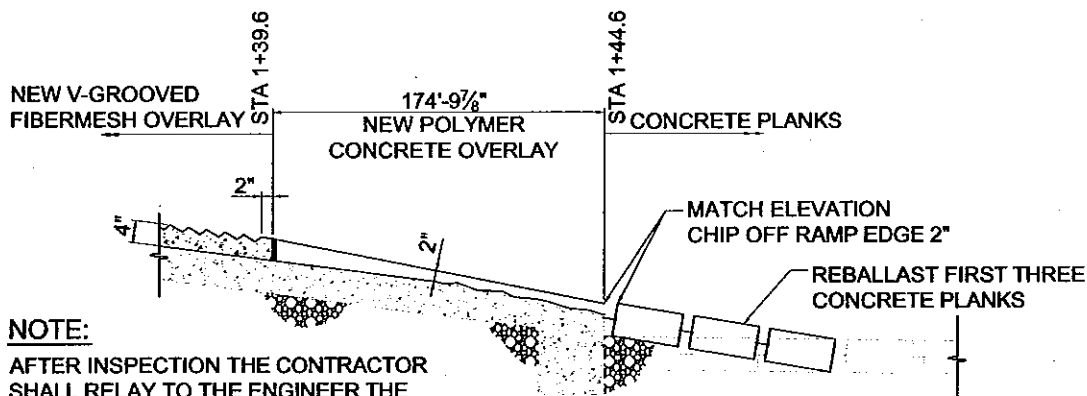


NOTE:
AFTER INSPECTION THE CONTRACTOR SHALL RELAY TO THE ENGINEER THE STRUCTURAL CONDITION OF PLANKS. ENGINEER MAY REQUIRE REPLACEMENT OF PLANKS IN POOR OR UNSAFE CONDITION.

SECTION E
NO SCALE 8

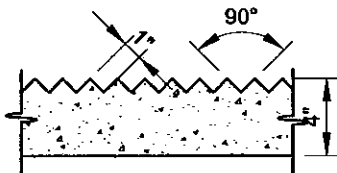

SECTION 1
NO SCALE TYP

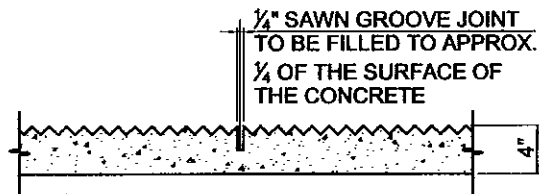

CONTROL JOINT
DETAIL 2
NO SCALE TYP

SEE SHEET 8 OF 12 FOR CROSS SECTION LOCATION






PURPOSE: TO IMPROVE AND EXPAND FUNCTION OF BOAT LAUNCH AREA AND RELATED AMENITIES

DATUM: VERTICAL: NOS

BOAT LAUNCH SECTIONS AND DETAILS

CAMANO ISLAND STATE PARK BOAT LAUNCH IMPROVEMENTS

IN: SECTION 36, TOWNSHIP 31N, RANGE 2E, W.M.,
1/4 SECTION SE
COUNTY OF: ISLAND COUNTY STATE OF: WA
APPLICATION BY: WA STATE PARKS & RECREATION
SHEET 10 OF 12 200401396 OCTOBER 2004

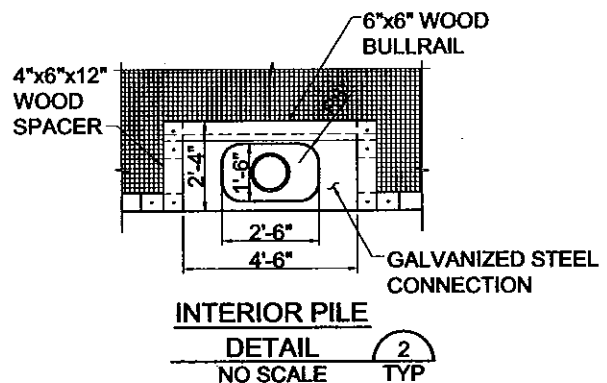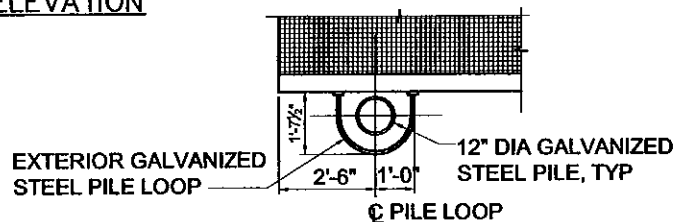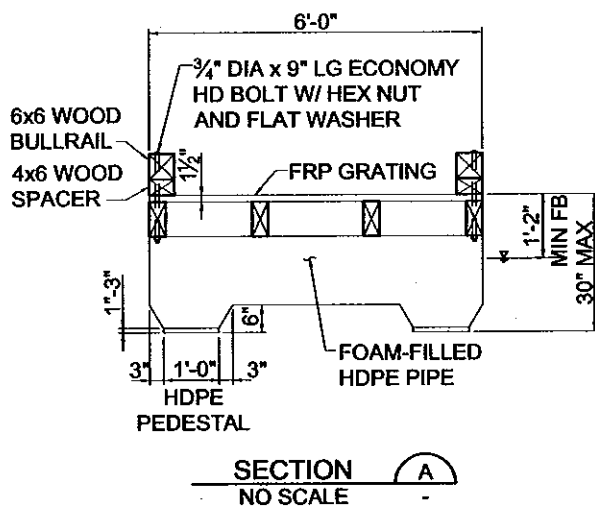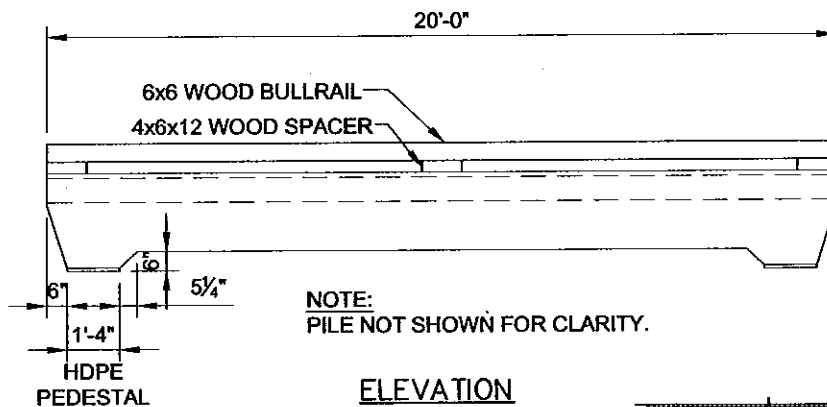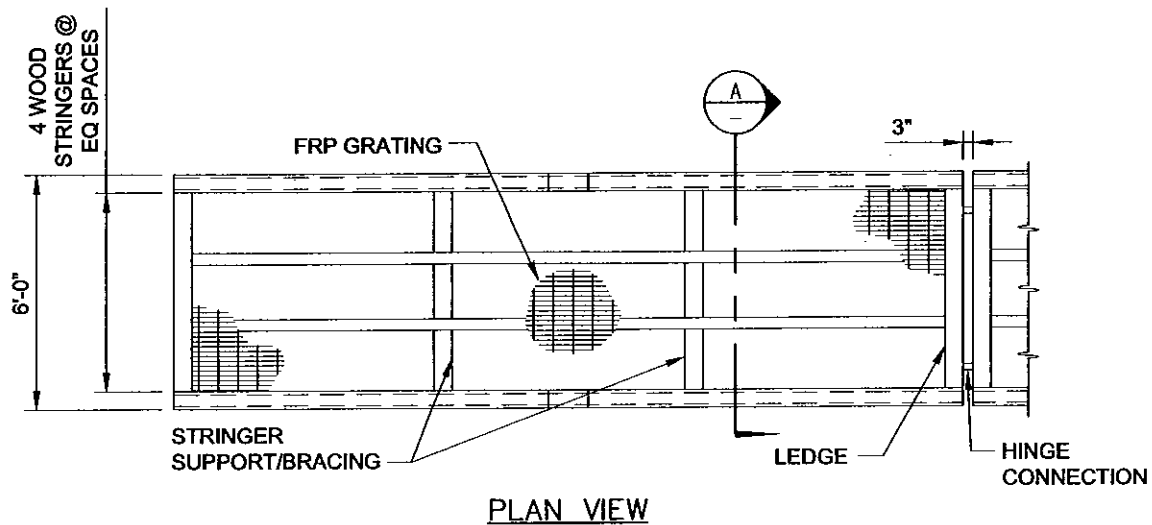

PURPOSE: TO IMPROVE AND EXPAND FUNCTION OF BOAT LAUNCH AREA AND RELATED AMENITIES

DATUM: VERTICAL: NOS

CONCEPTUAL FLOAT DETAILS

CAMANO ISLAND STATE PARK BOAT LAUNCH IMPROVEMENTS

IN: SECTION 36, TOWNSHIP 31N, RANGE 2E, W.M.,
1/4 SECTION SE
COUNTY OF: ISLAND COUNTY STATE OF: WA
APPLICATION BY: WA STATE PARKS & RECREATION
SHEET 11 OF 12 200401396 OCTOBER 2004



STATE OF WASHINGTON
DEPARTMENT OF ECOLOGY

*P.O. Box 47600 • Olympia, Washington 98504-7600
(360) 407-6000 • TDD Only (Hearing Impaired) (360) 407-6006*

STATE OF WASHINGTON
DEPARTMENT OF ECOLOGY

Notice of Application for
Water Quality Certification
and for
Certification of Consistency with the
Washington Coastal Zone Management Program

Date: June 9, 2005

Notice is hereby given that a request has been filed with the Department of Ecology, pursuant to the requirements of Section 401 of the federal Clean Water Act of 1977 (PL 95-217), to certify that the project described in the U.S. Army Corps of Engineers Public Notice No. 200401396 will comply with the Sections 301, 302, 303, 306, and 307 of the Act, and with applicable provisions of State and Federal water pollution control laws.

Notice is hereby given that a request has been filed with the Department of Ecology, pursuant to the requirements of Section 307© of the Federal Coastal Zone Management Act of 1972 (16 U.S.C. 1451), to certify that the above referenced project will comply with the Washington State Coastal Zone Management Program and that the project will be conducted in a manner consistent with that program.

Any person desiring to present views on the project pertaining to the project on either or both (1) compliance with water pollution control laws or (2) the project's compliance or consistency with the Washington State Coastal Zone Management Program may do so by providing written comments within 30 days of the above publication date to:

Federal Permit Coordinator
Department of Ecology
SEA Program
Post Office Box 47600
Olympia, Washington 98504-7600